



# LOCATION

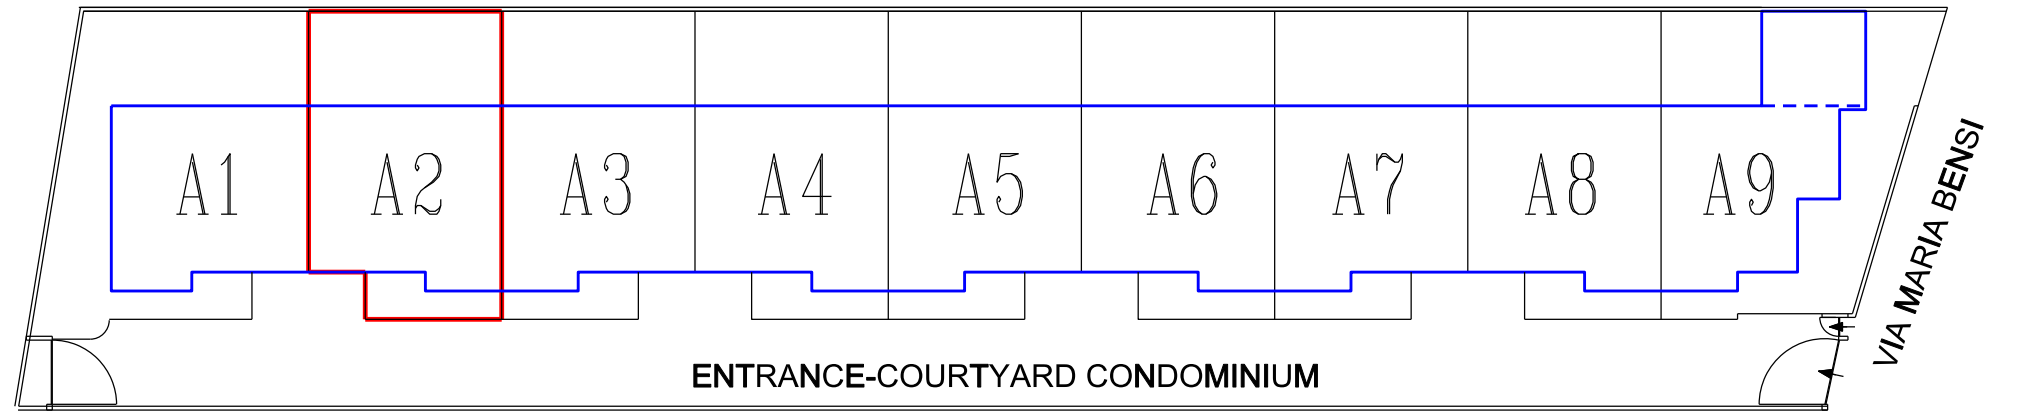

# GROUND FLOOR

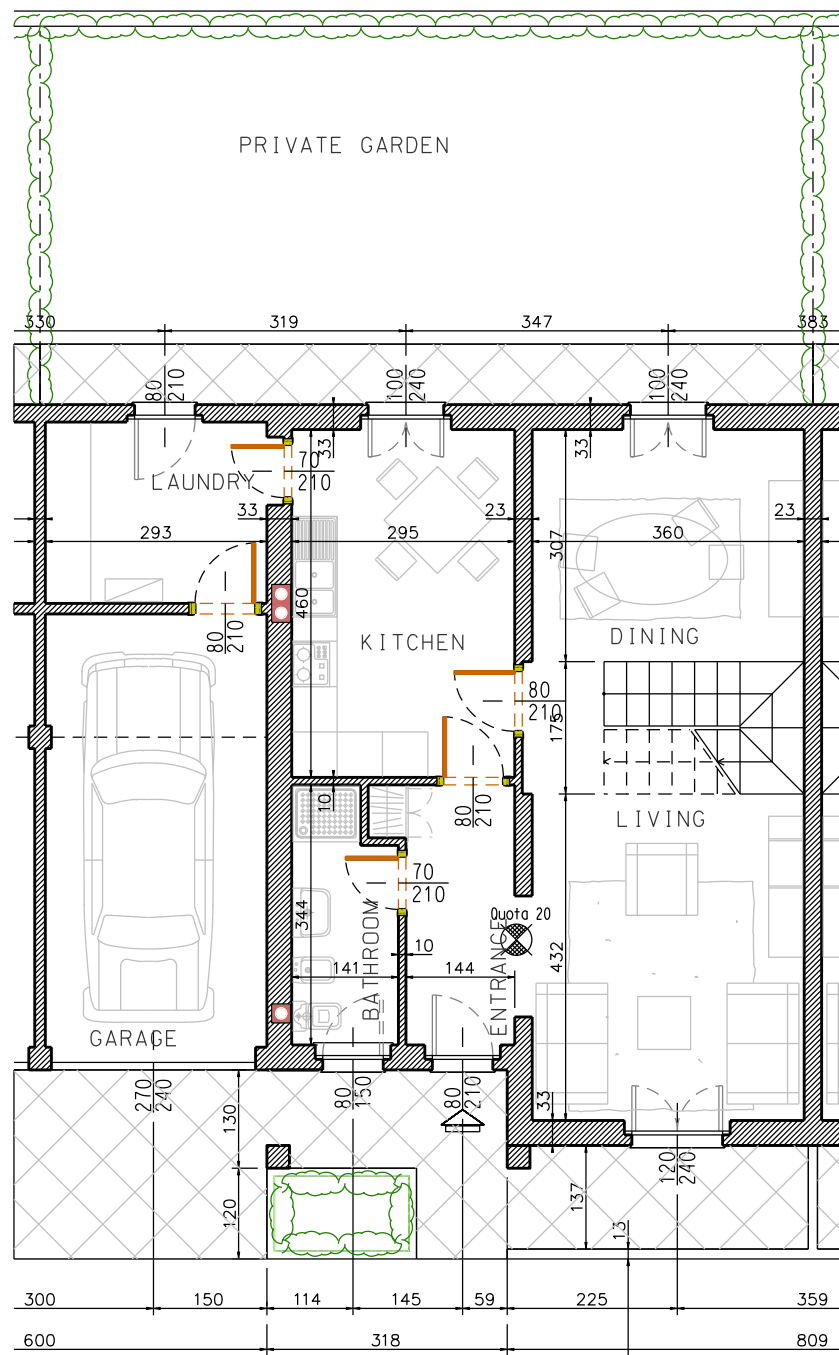

# FIRST FLOOR

